

CONSULTANT



PROJECT
ZIGLOO

PROJECT ADDRESS
ST. GEORGE


DATE
03.25.19

REVISIONS
DELTA DATE DESCRIPTION

SHEET NAME
MAIN LEVEL FLOOR PLAN

SHEET NUMBER
A101

REVIEW SET

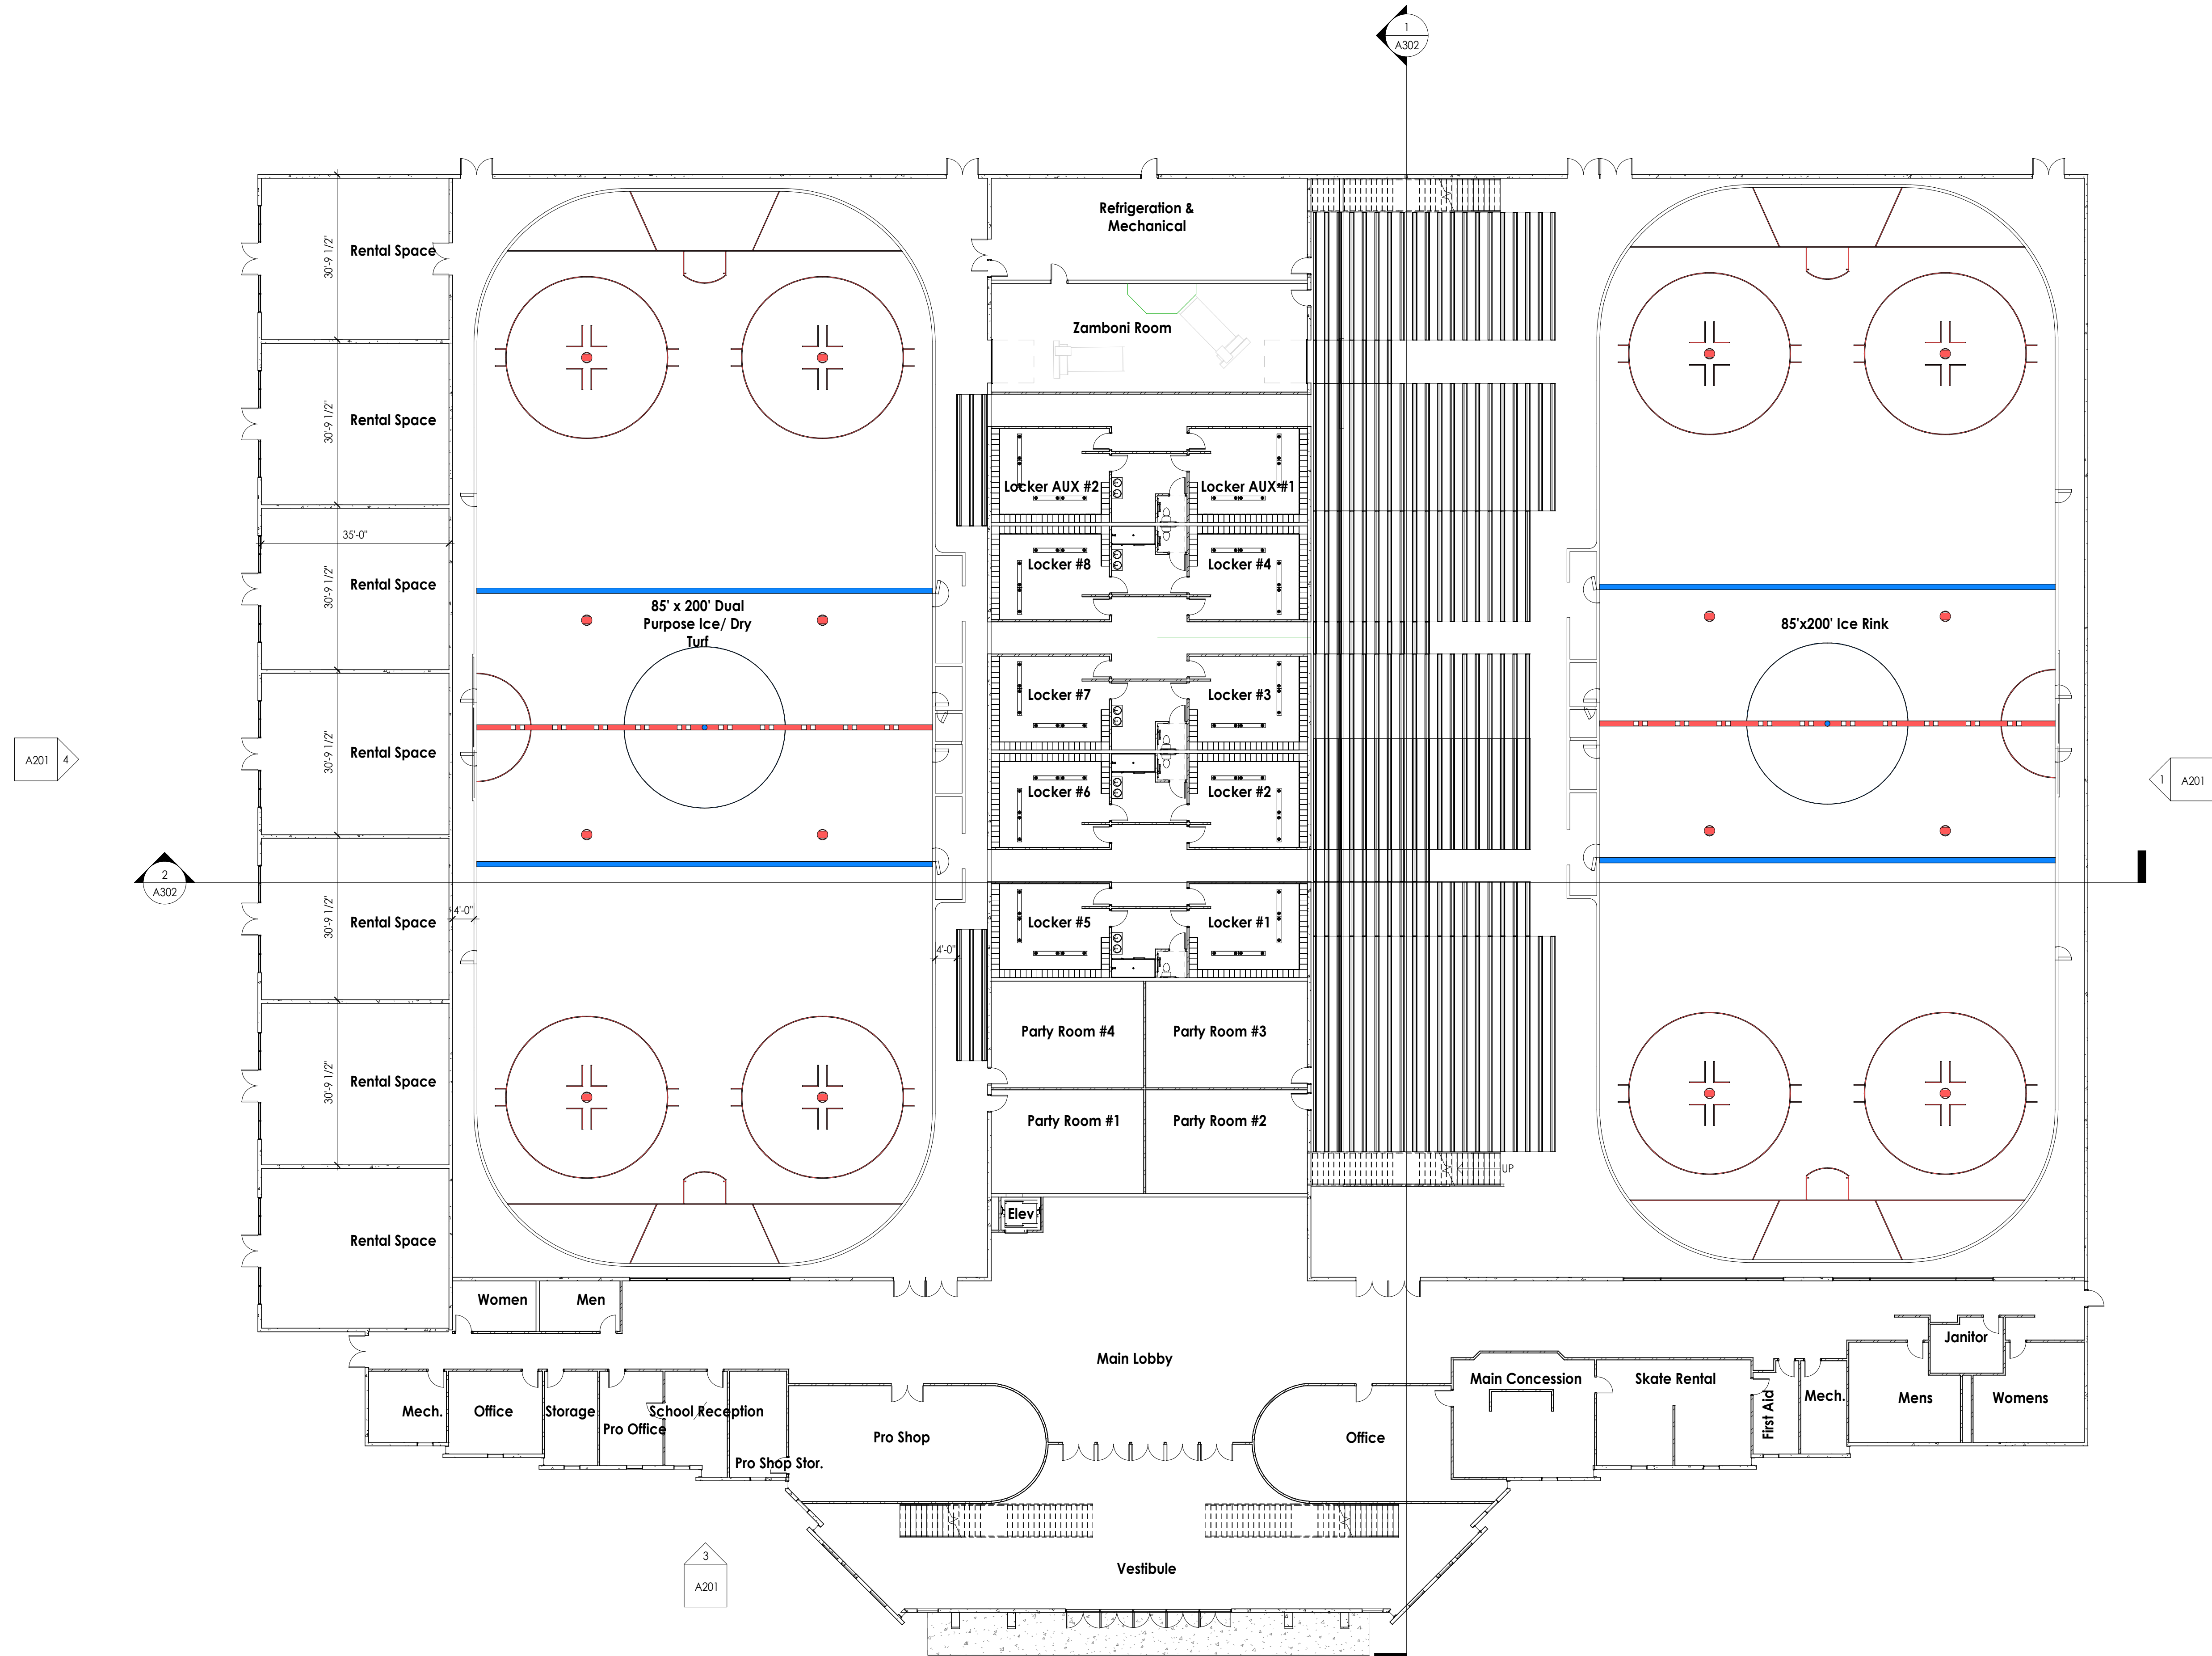

1 MAIN LEVEL FLOOR PLAN
SCALE: 1/16" = 1'-0"

CONSULTANT



PROJECT
ZIGLOO

PROJECT ADDRESS
ST. GEORGE


DATE
03.25.19





REVISIONS		
DELTA	DATE	DESCRIPTION

SHEET NAME
UPPER LEVEL FLOOR PLAN

SHEET NUMBER
A102

REVIEW SET

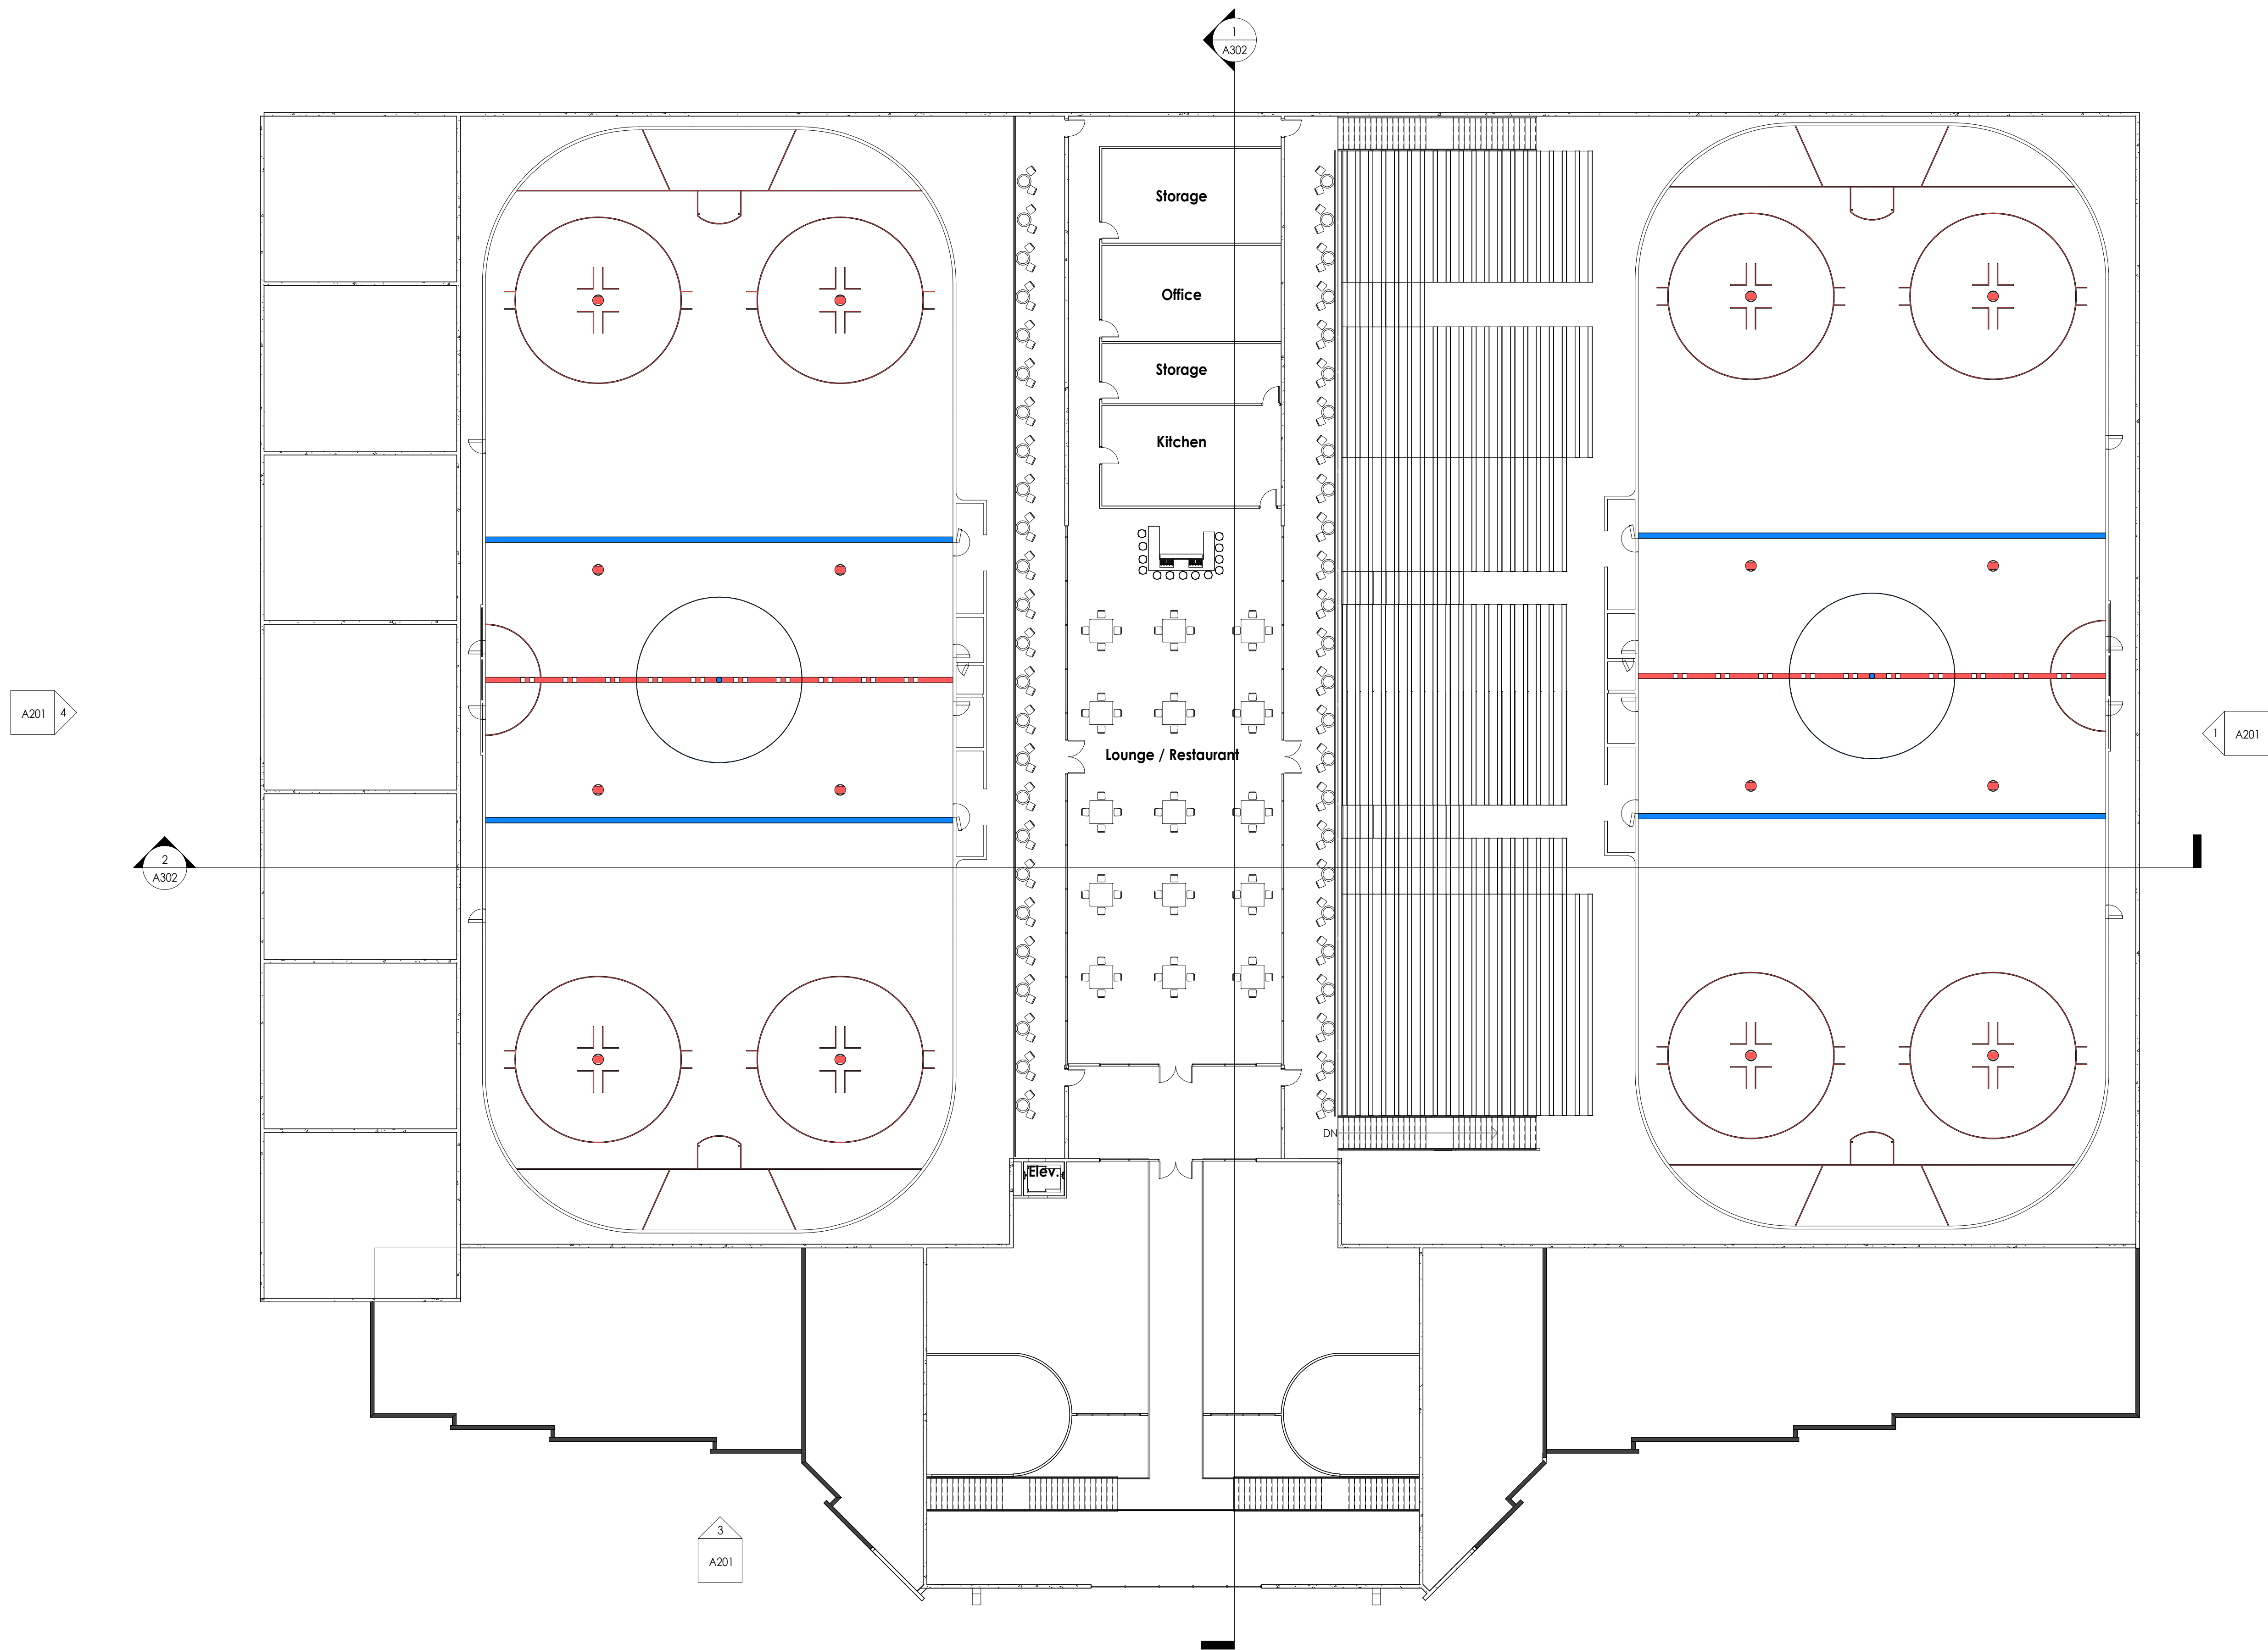

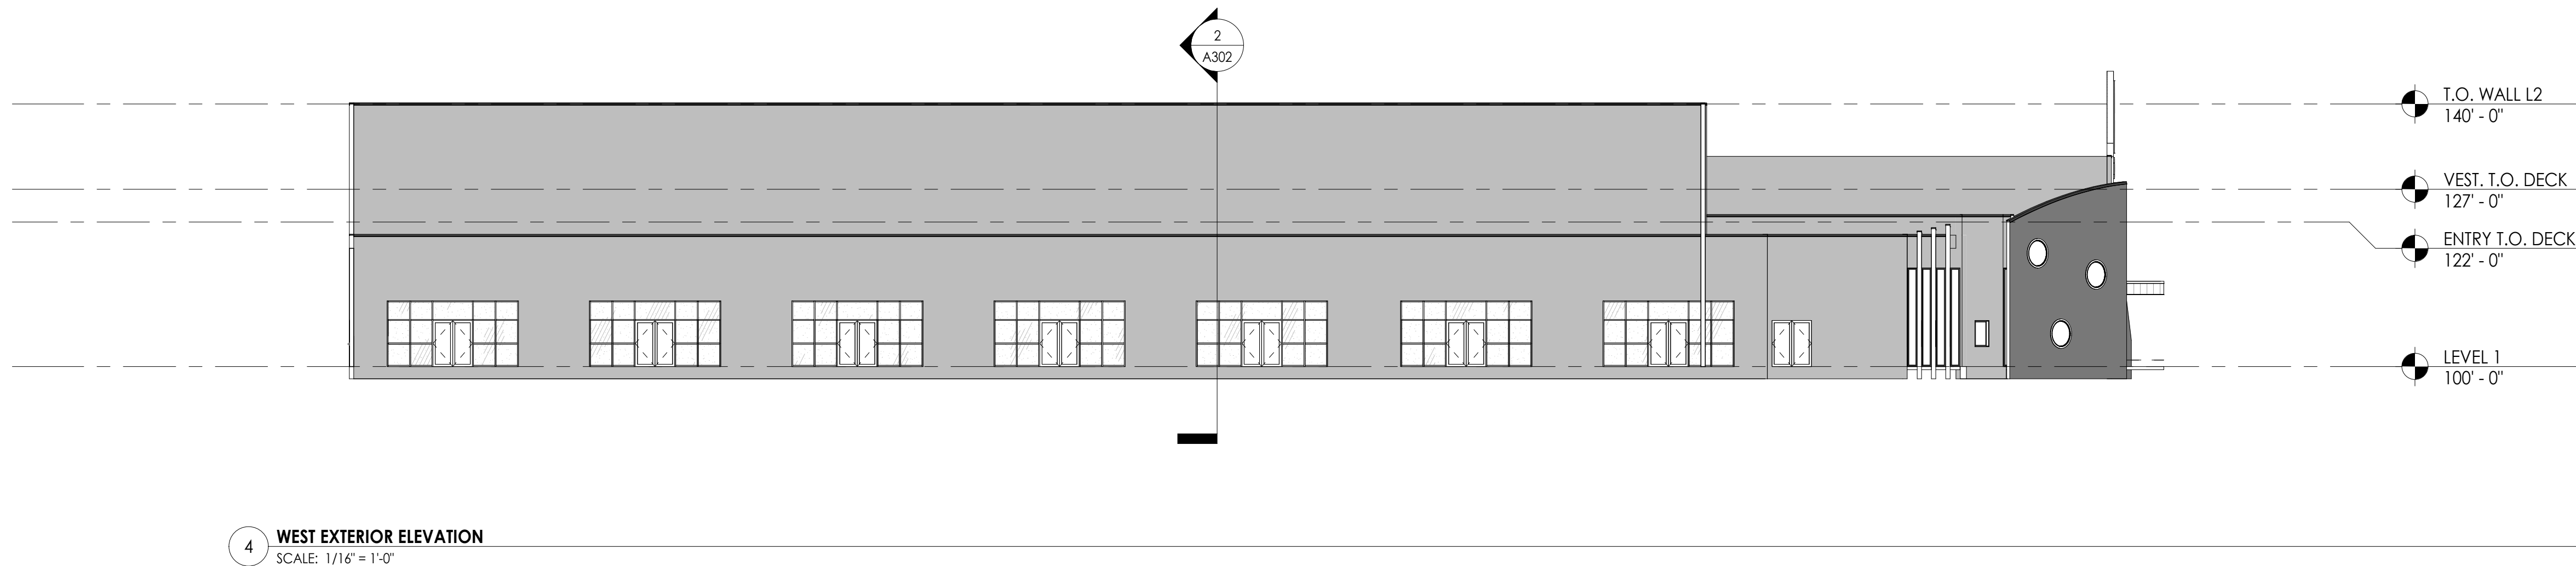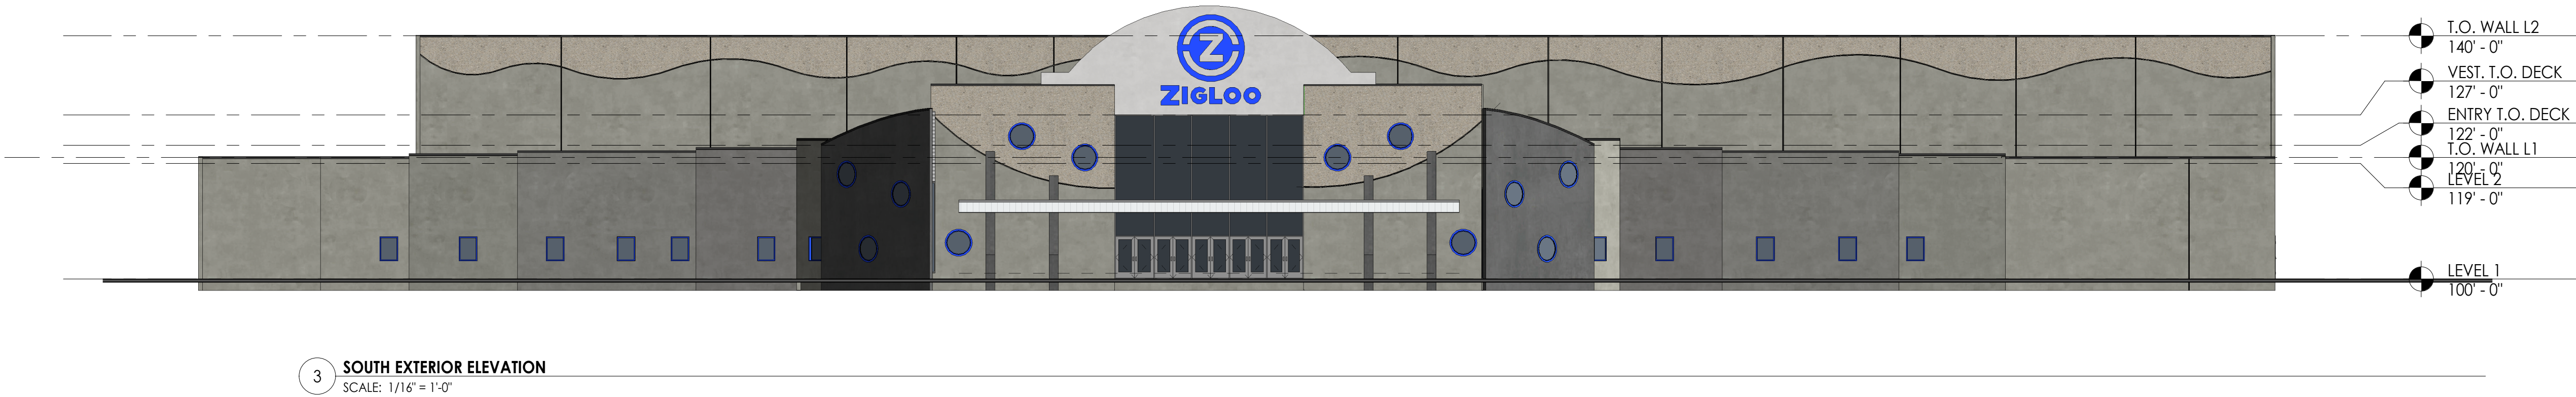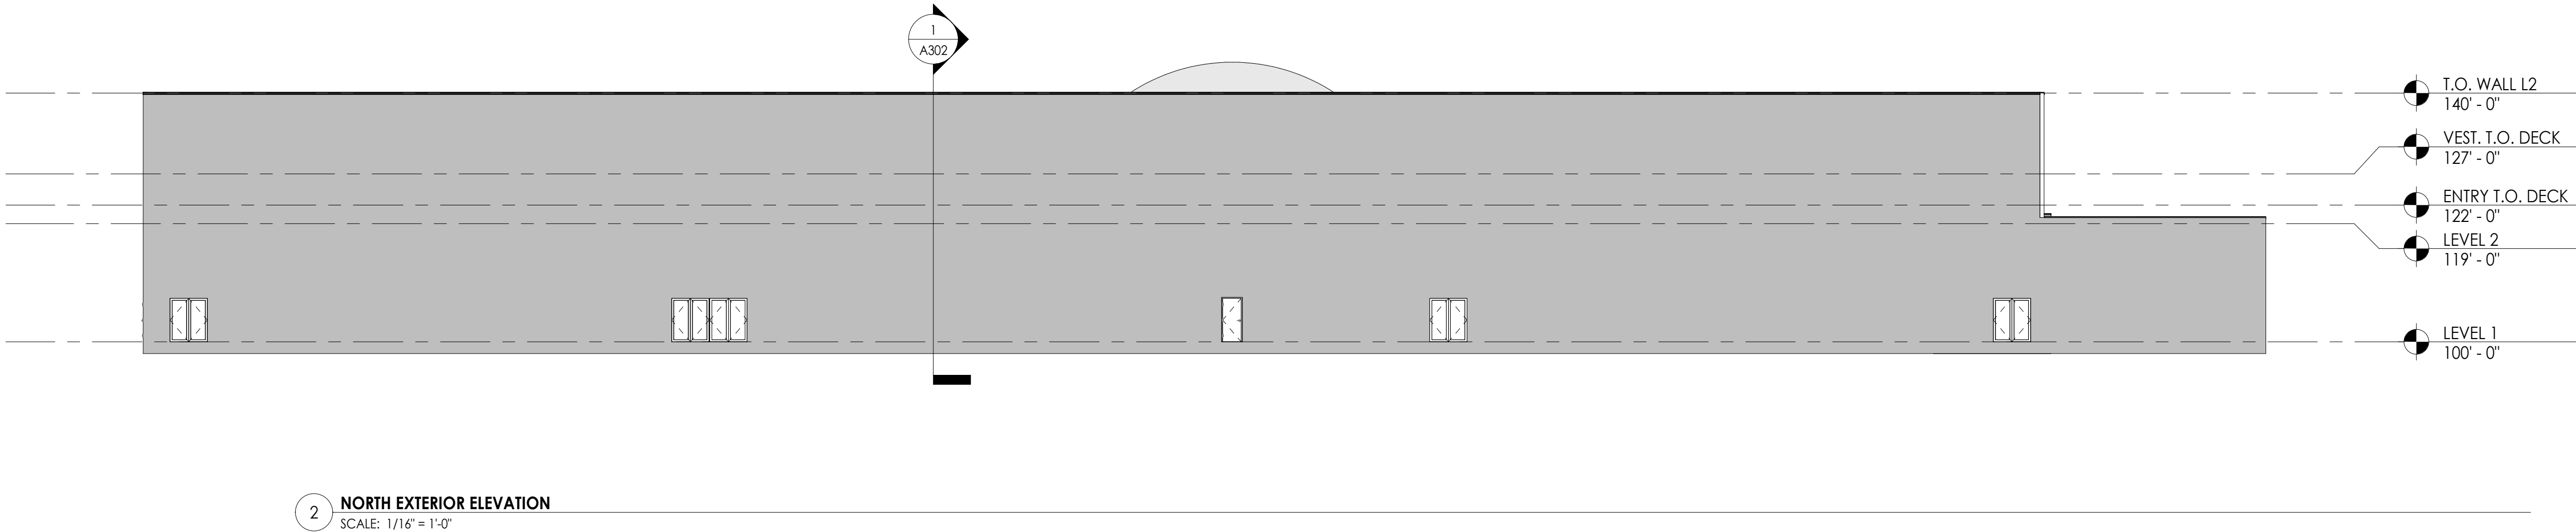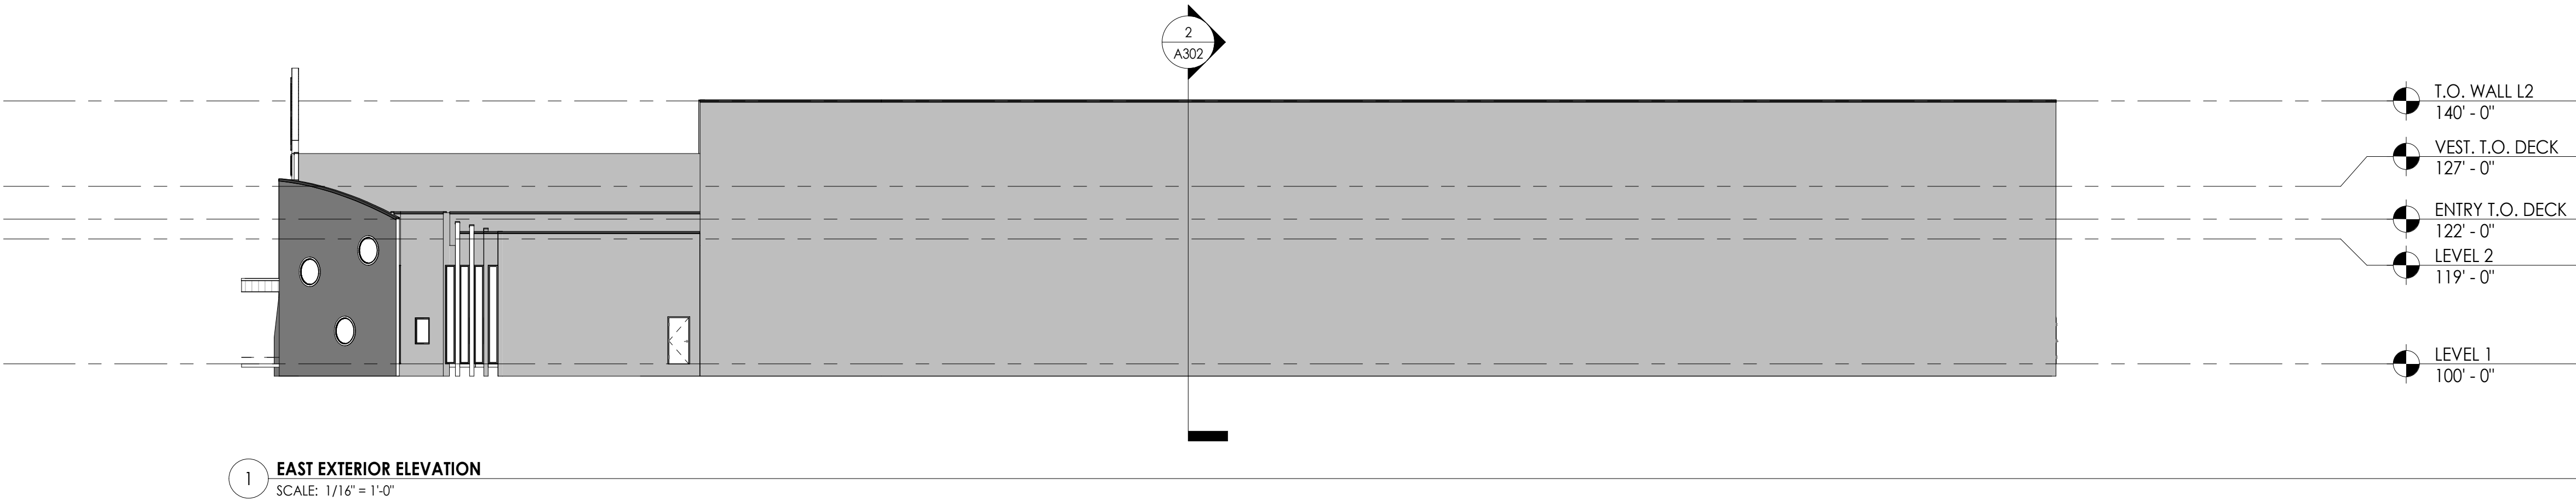

CONSULTANT



PROJECT

ZIGLOO

PROJECT ADDRESS

ST. GEORGE

DATE

03.25.19

REVISIONS

DELTA	DATE	DESCRIPTION
-------	------	-------------

SHEET NAME

**EXTERIOR
ELEVATIONS**

SHEET NUMBER

A201

REVIEW SET







